


RYS. NR 1

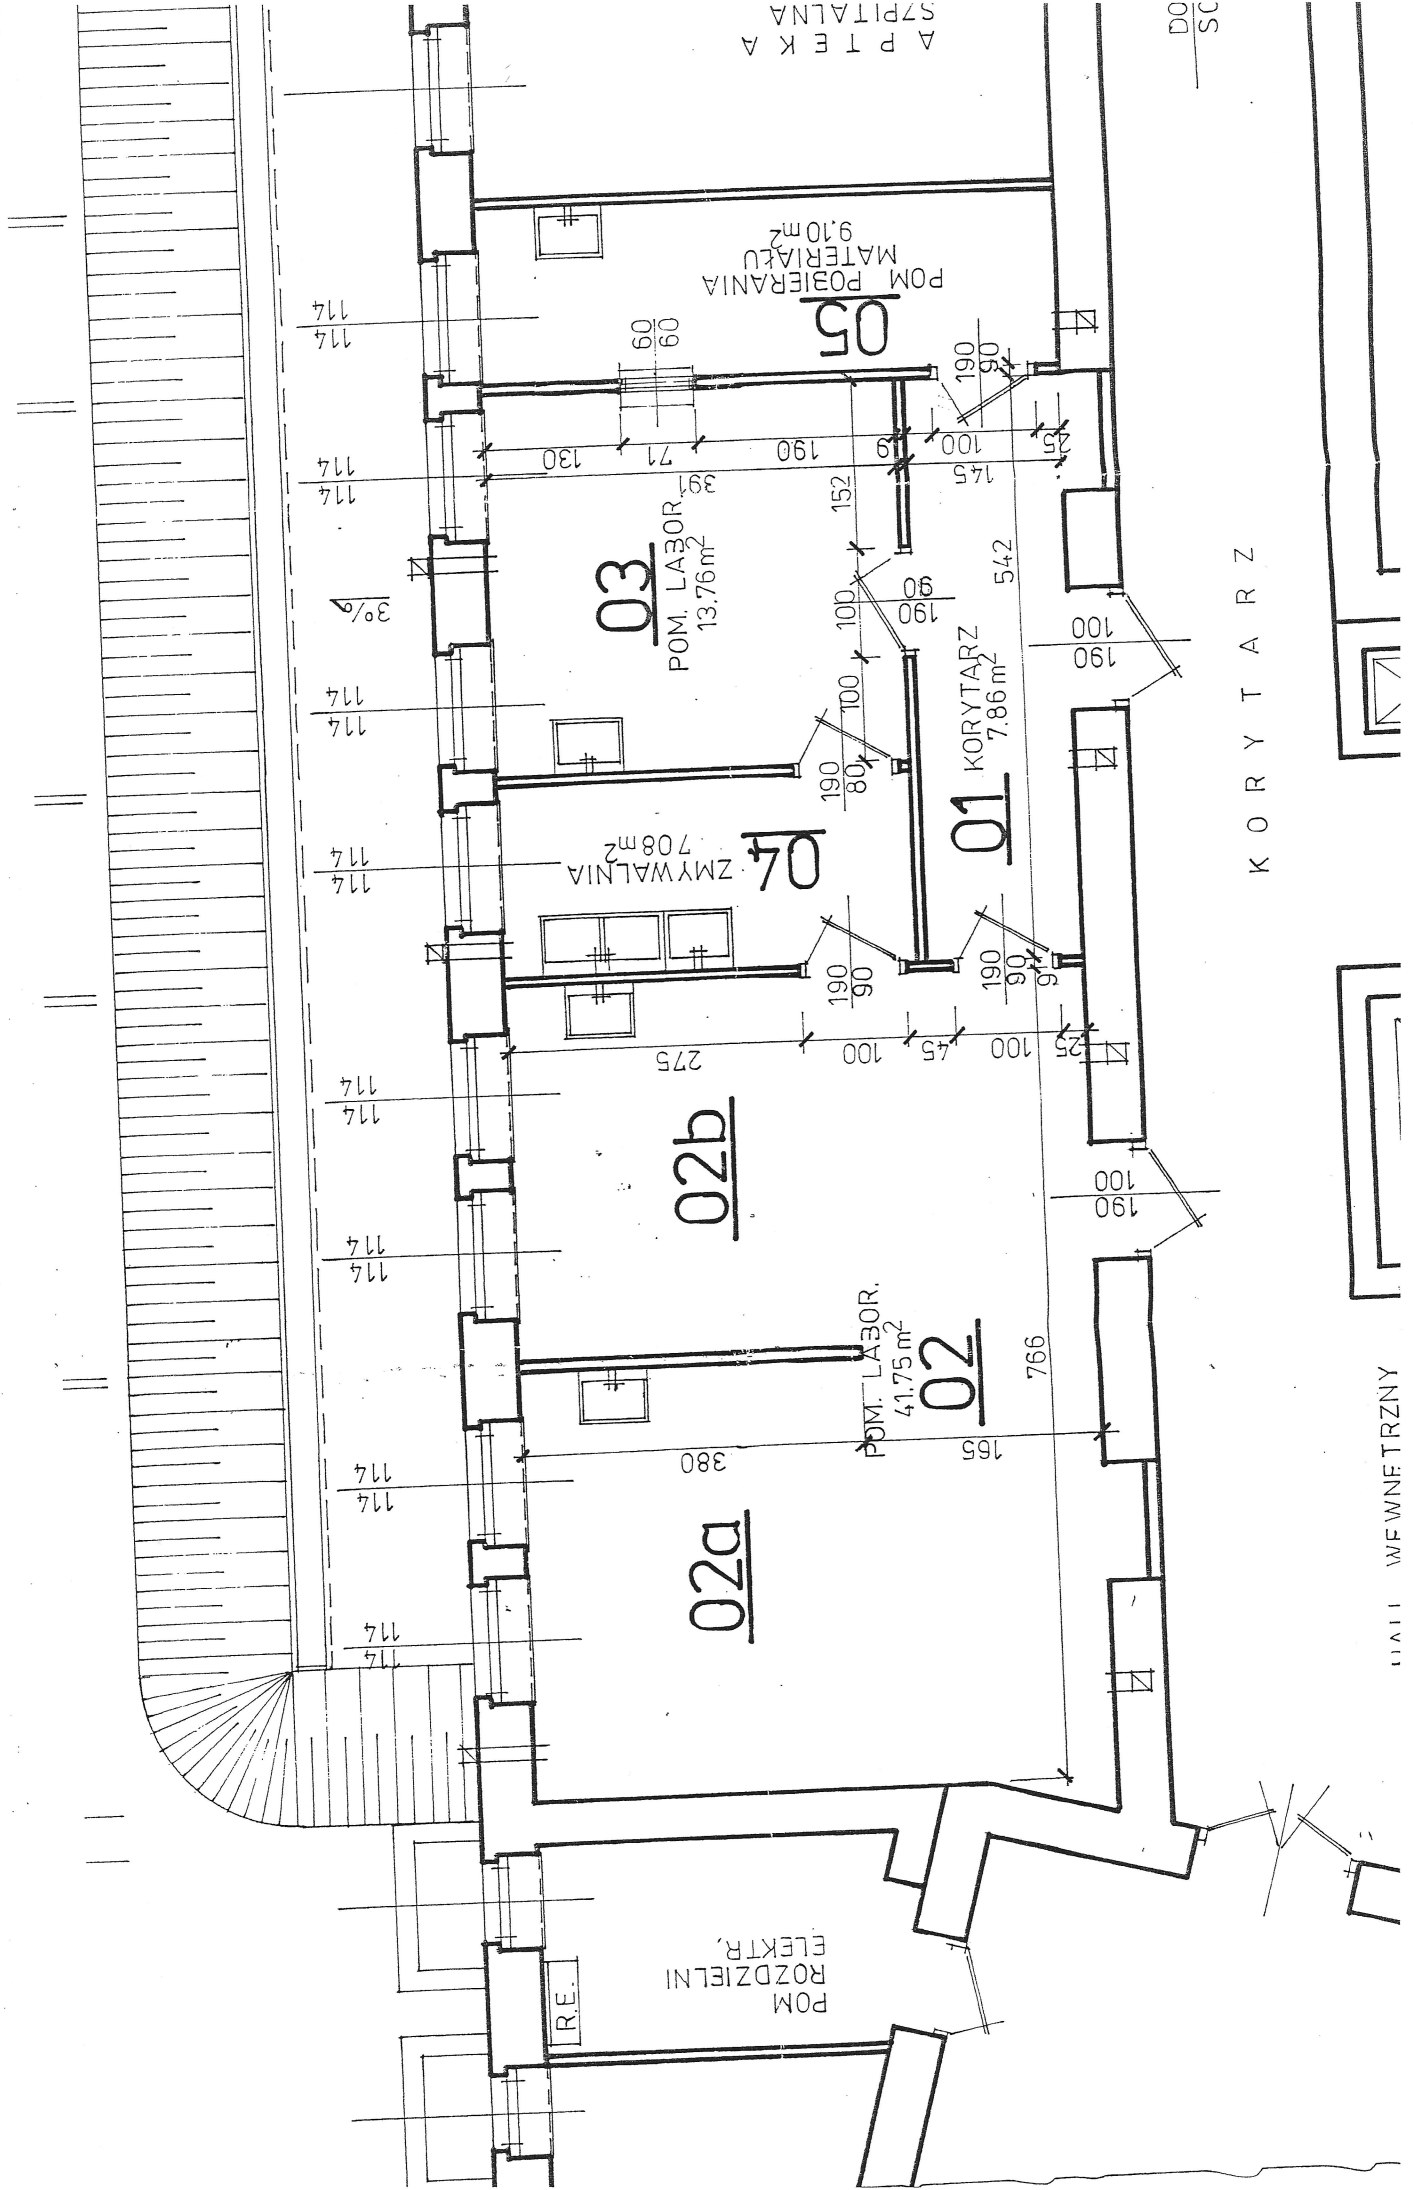

DO SC